

---

**TENDER ADDENDUM**

Tender: Concrete Sidewalks 2024

Addendum #: 01

Issue Date of this Addendum: March 15, 2024

---

**Addendum:**

The Tender Documents is modified as set forth in this Addendum. The original Tender Documents and any previously issued addenda remain in full force and effect, except as modified by this Addendum, which is hereby made part of the Tender Documents.

Item	Section	Description of change
Rampton Sidewalk Drawing	Section 8. DRAWINGS	<b>Includes the Rampton Sidewalk drawing that is absent from the original tender package.</b>


END OF ADDENDUM # 01



RAMPTON ST PATH FROM 6TH ST TO ELAM BACKLANE  
SCALE: NTS




RAMPTON ST SIDEWALK FROM ELAM BACKLANE TO DAYCARE  
SCALE: NTS

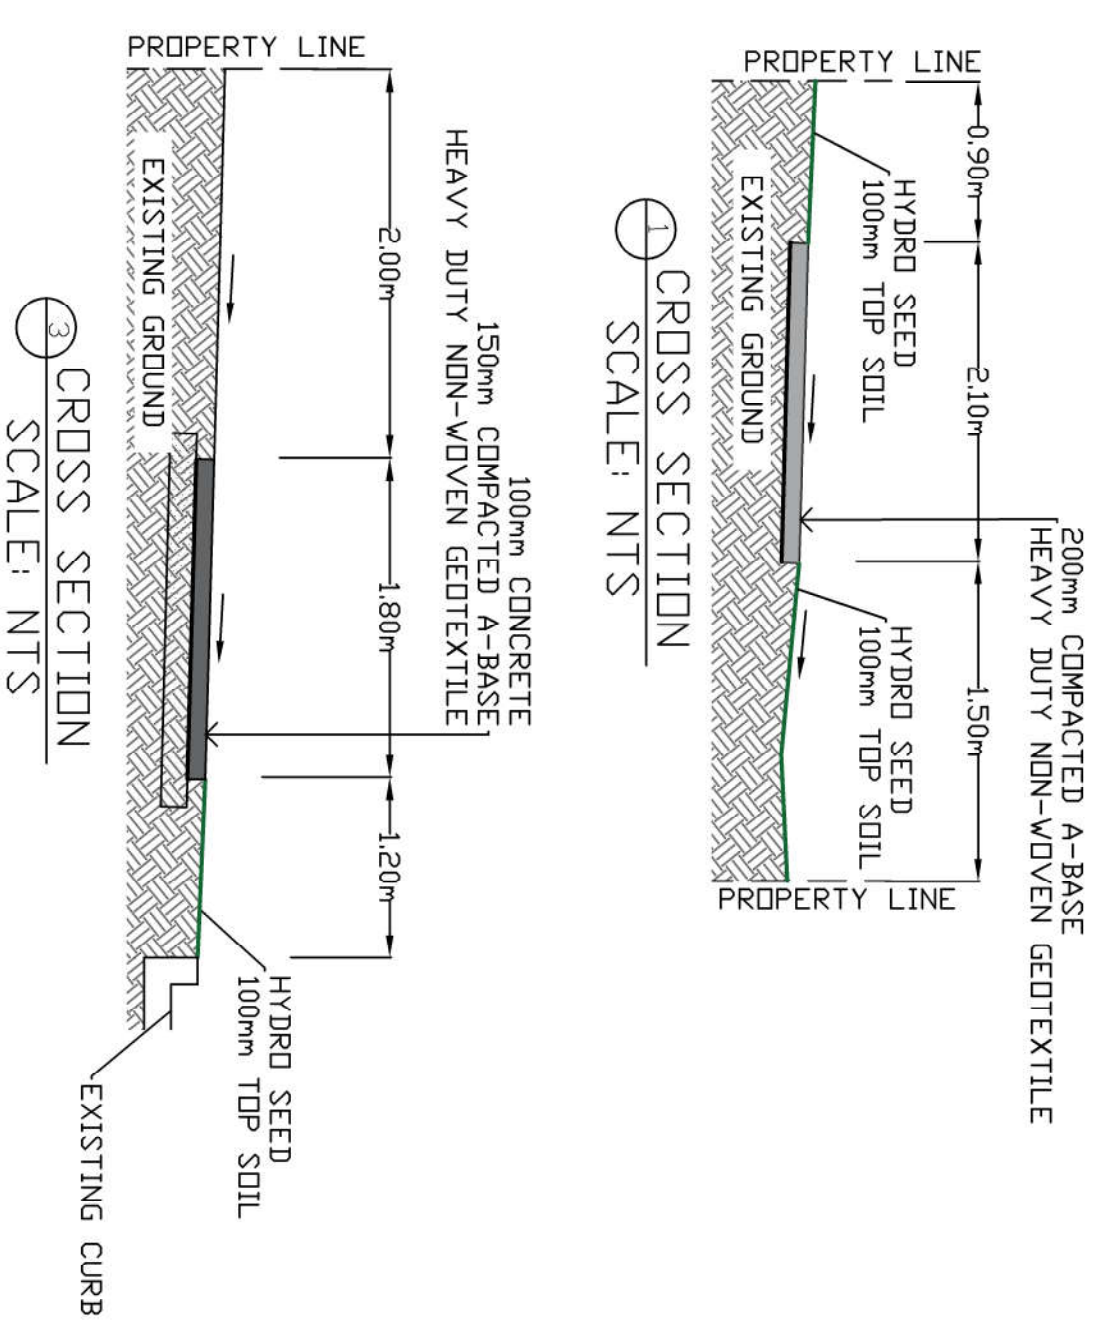


CROSS SECTION  
SCALE: NTS

CROSS SECTION  
SCALE: NTS

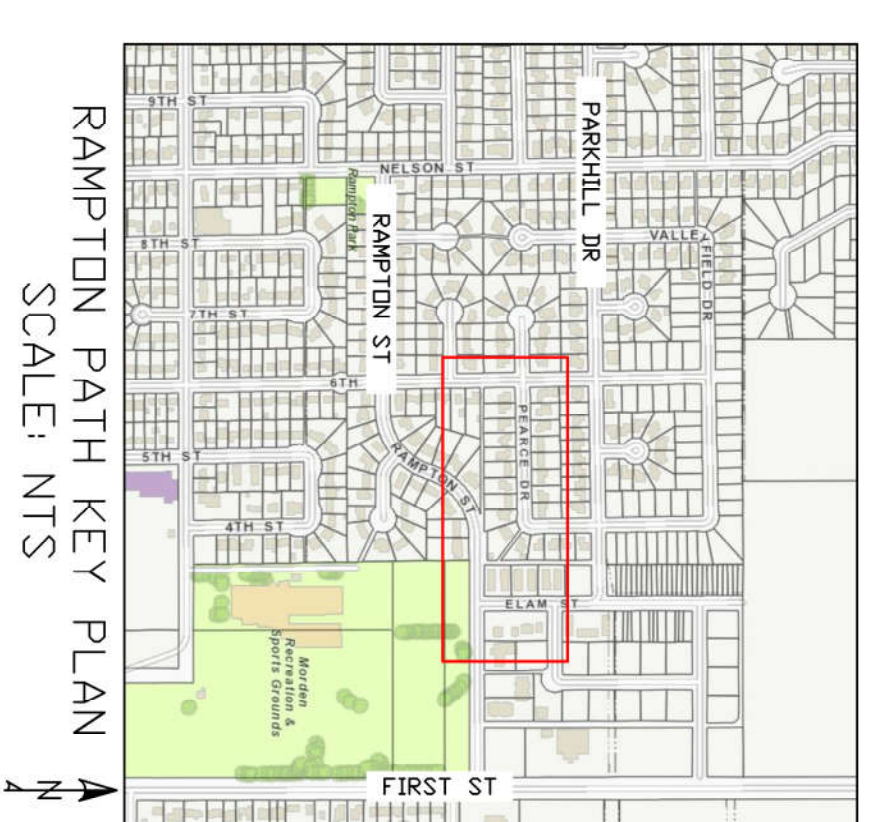

RAMPTON PATH KEY PLAN  
SCALE: NTS

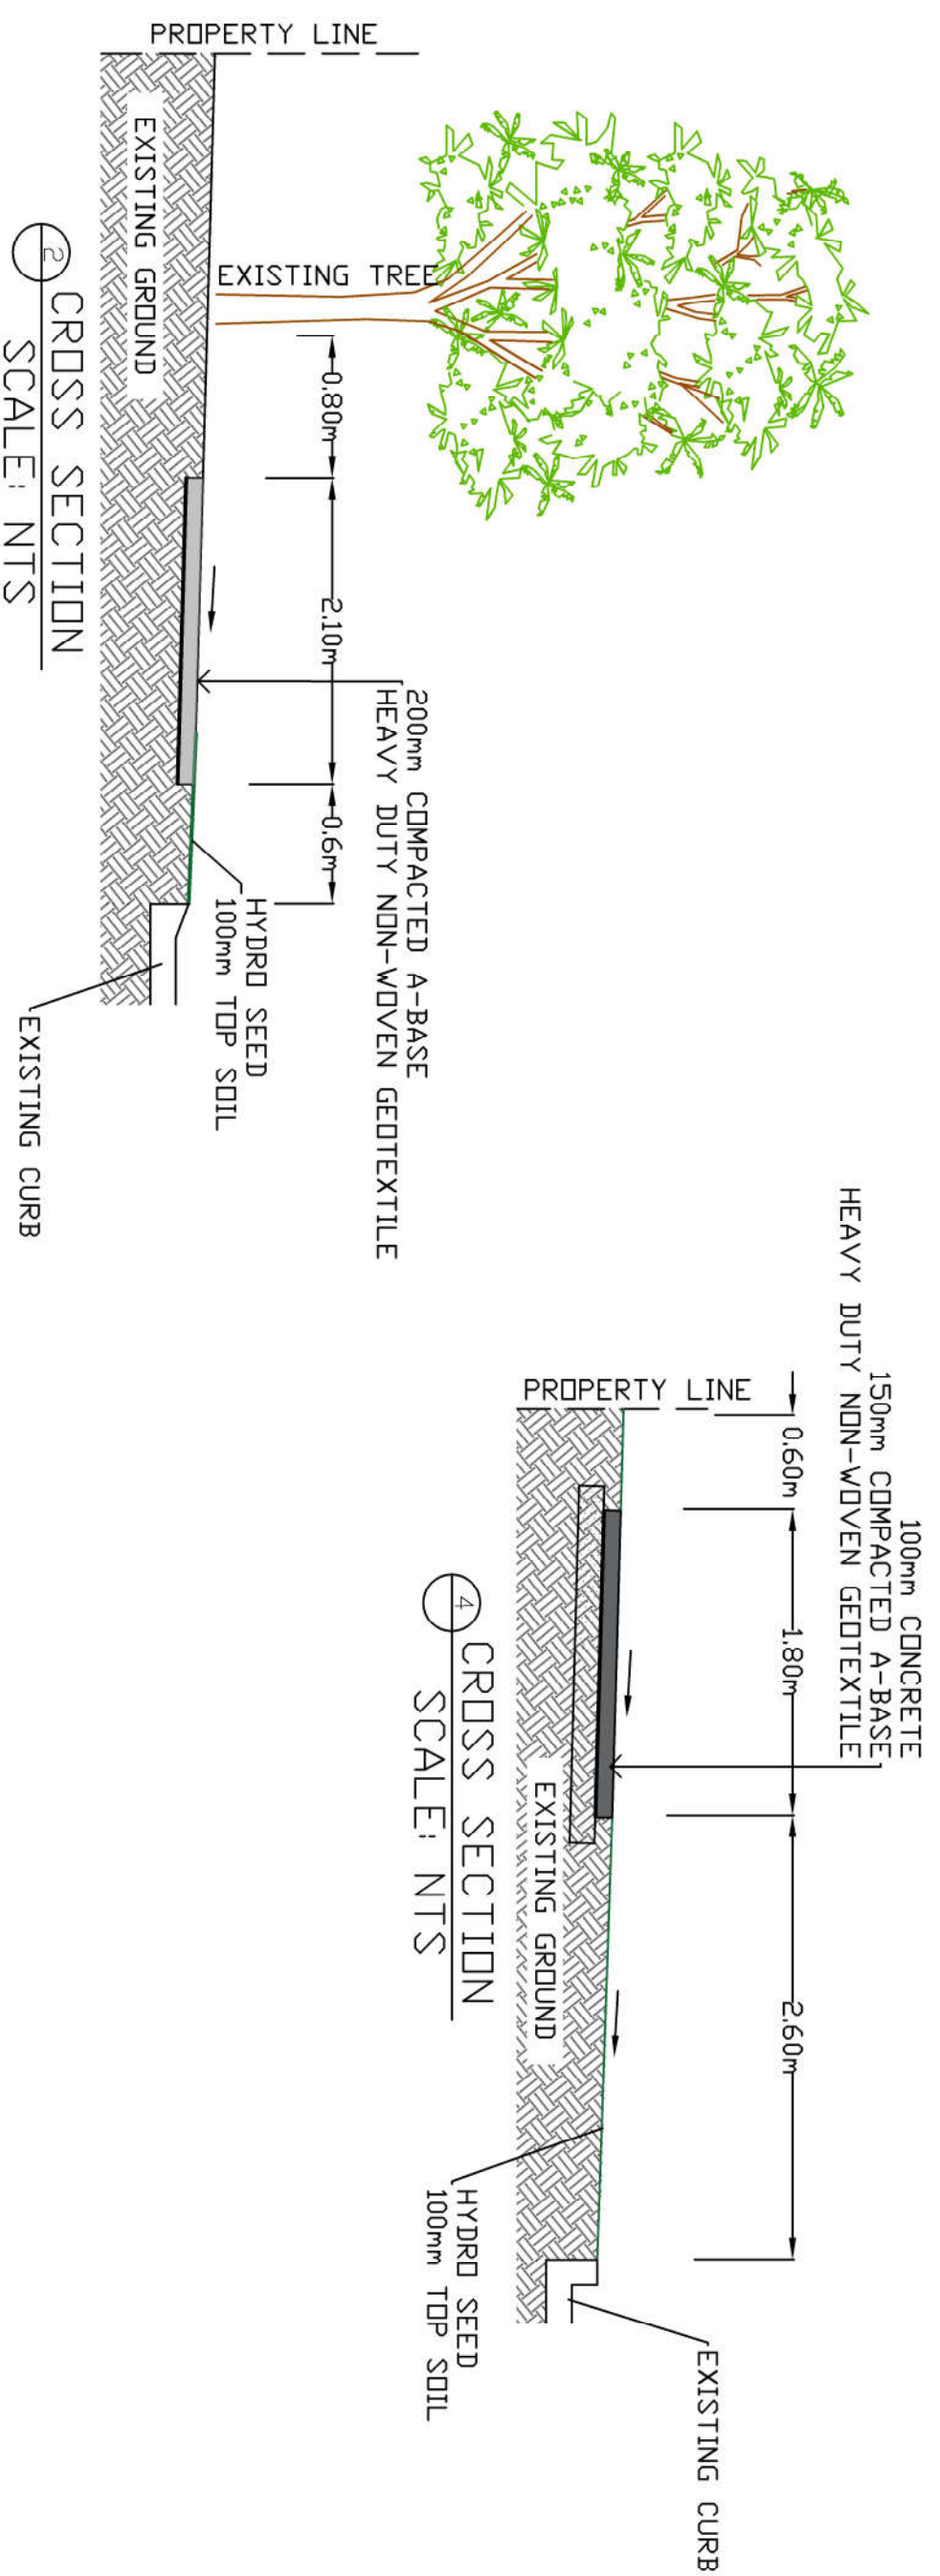

CROSS SECTION  
SCALE: NTS

CROSS SECTION  
SCALE: NTS

NOTES: 1. All utilities shown on the drawing for the reference only. Field verify location of all utilities prior to construction.

LEGEND

	SANITARY SEWER MANHOLE
	GATE VALVE
	FIRE HYDRANT ASSEMBLY
	CURB STOP
	PROPERTY LINE

Sheet Reference

Project Code

Drawing Scale

NTS

Approved:

Checked:

Drawn:

Design:

Design For Approval:

Rev. Date

Description

Issued

Seal

PLAN. CROSS SECTION

RAMPTON ST SIDEWALK